

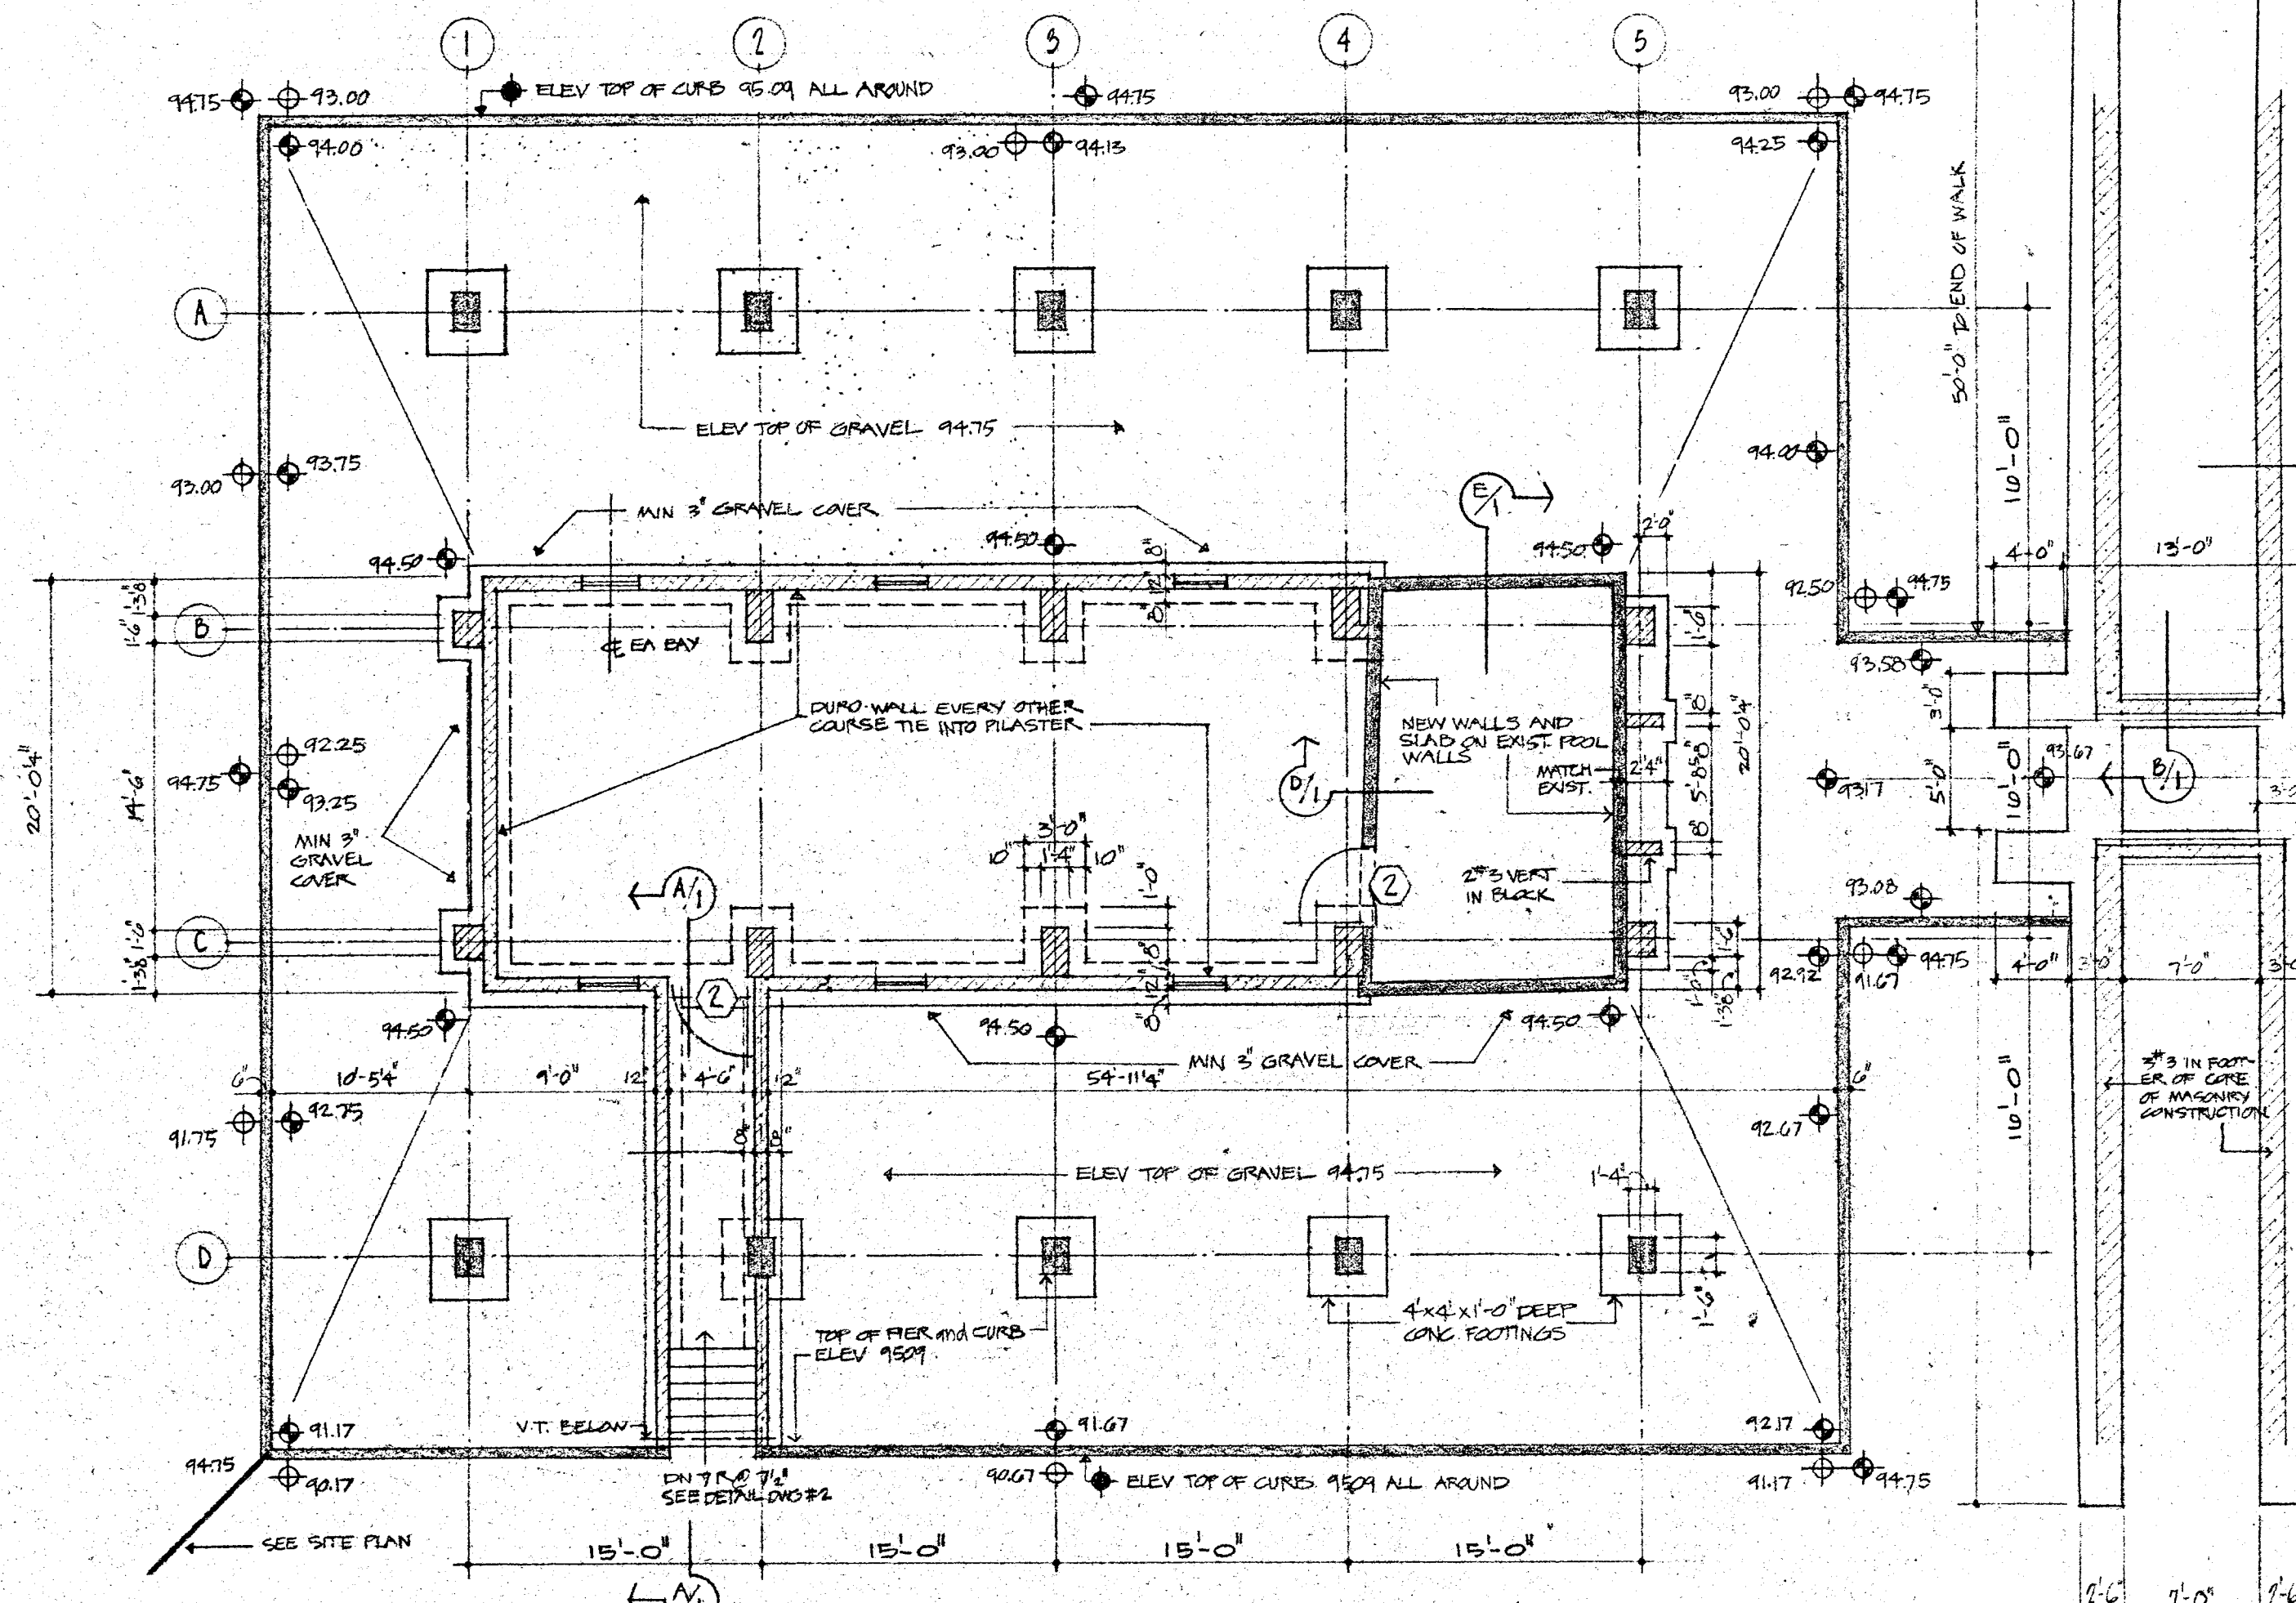
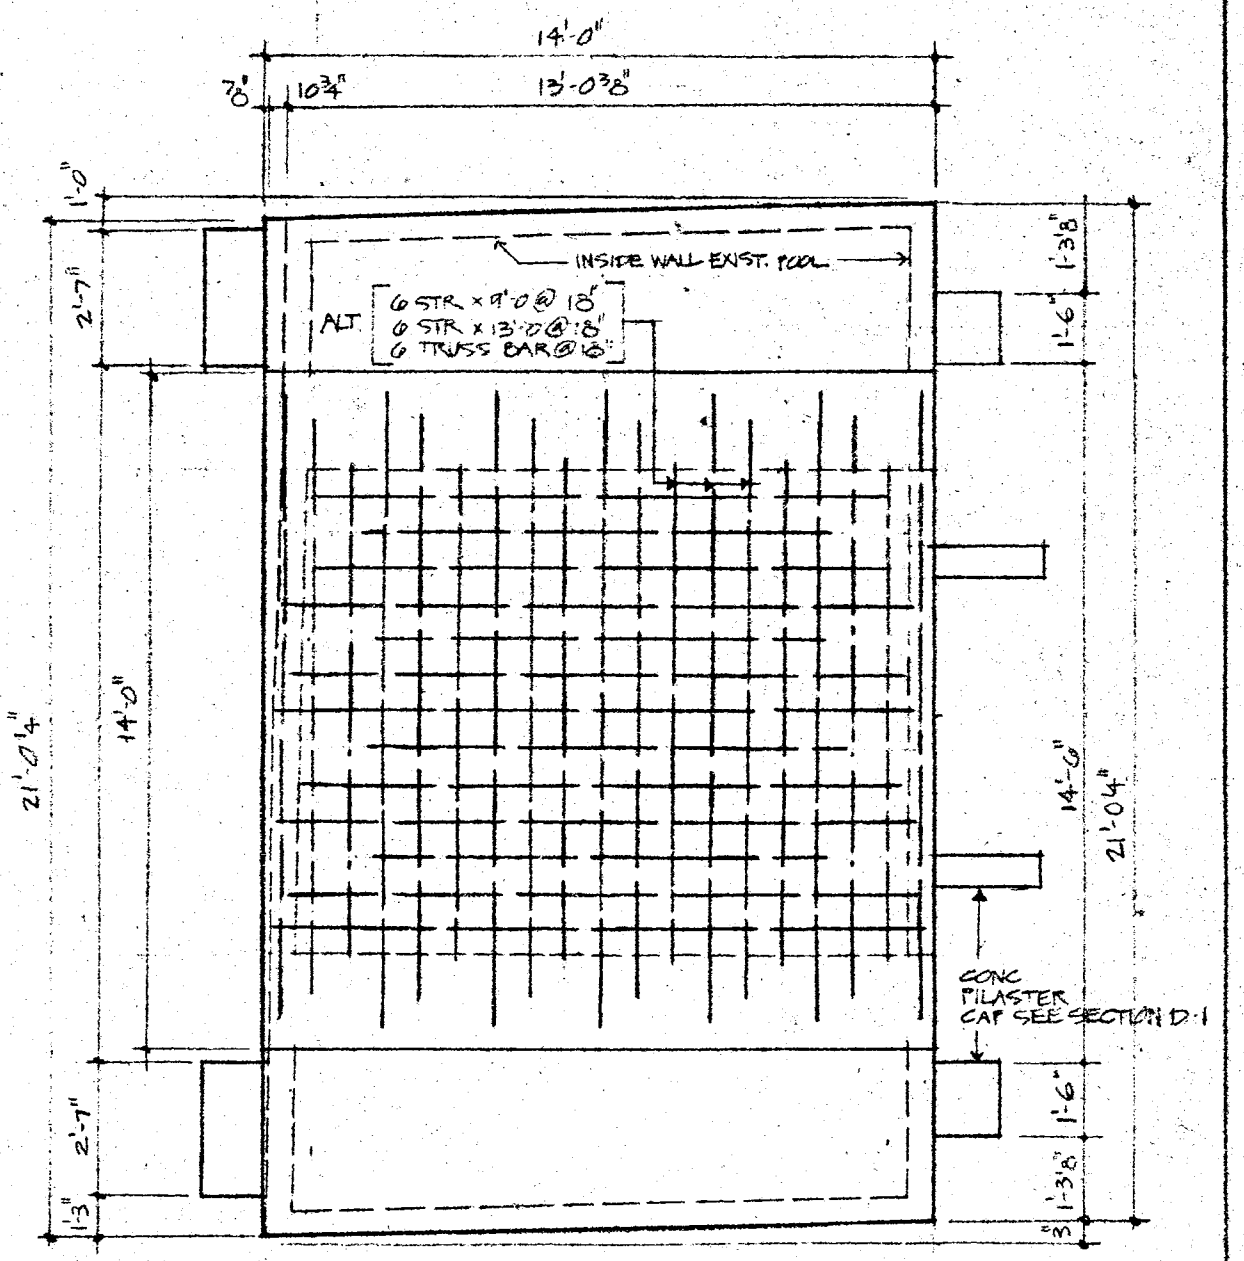
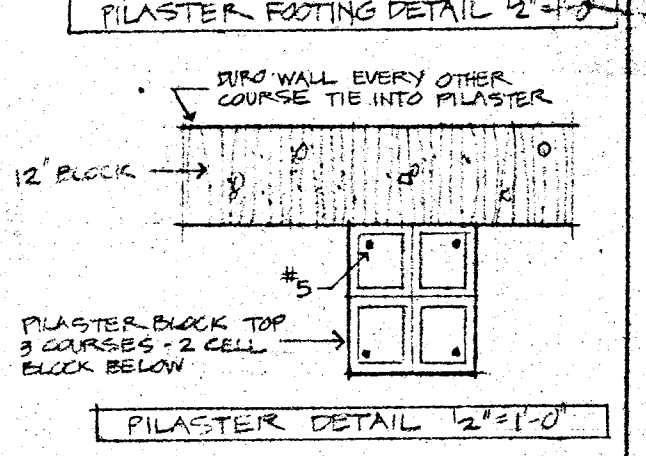



NOTE:
 ⊕ INDICATES FINISHED EARTH GRADE ELEV.
 ⊙ INDICATES BOTTOM OF CONC CURB ELEV.
 ⊖ INDICATES TOP OF CURB ELEV.

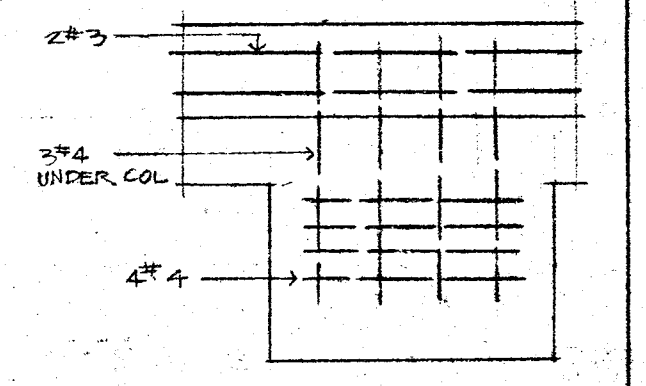

BASEMENT AND FOUNDATION PLAN - SCALE 1/8" = 1'-0"

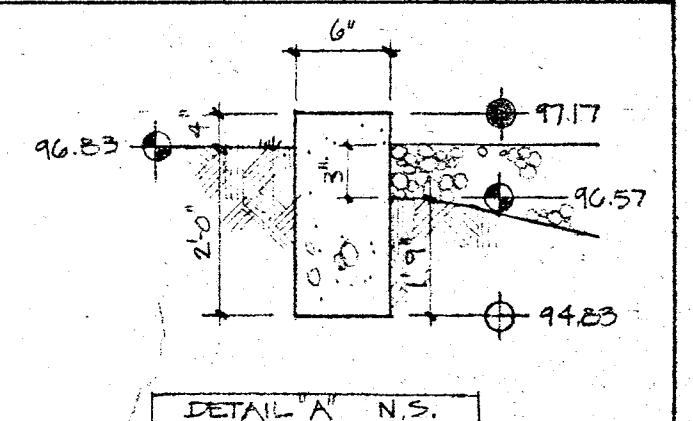

PLAN - HEARTH SLAB REINF. 1/4" = 1'-0"

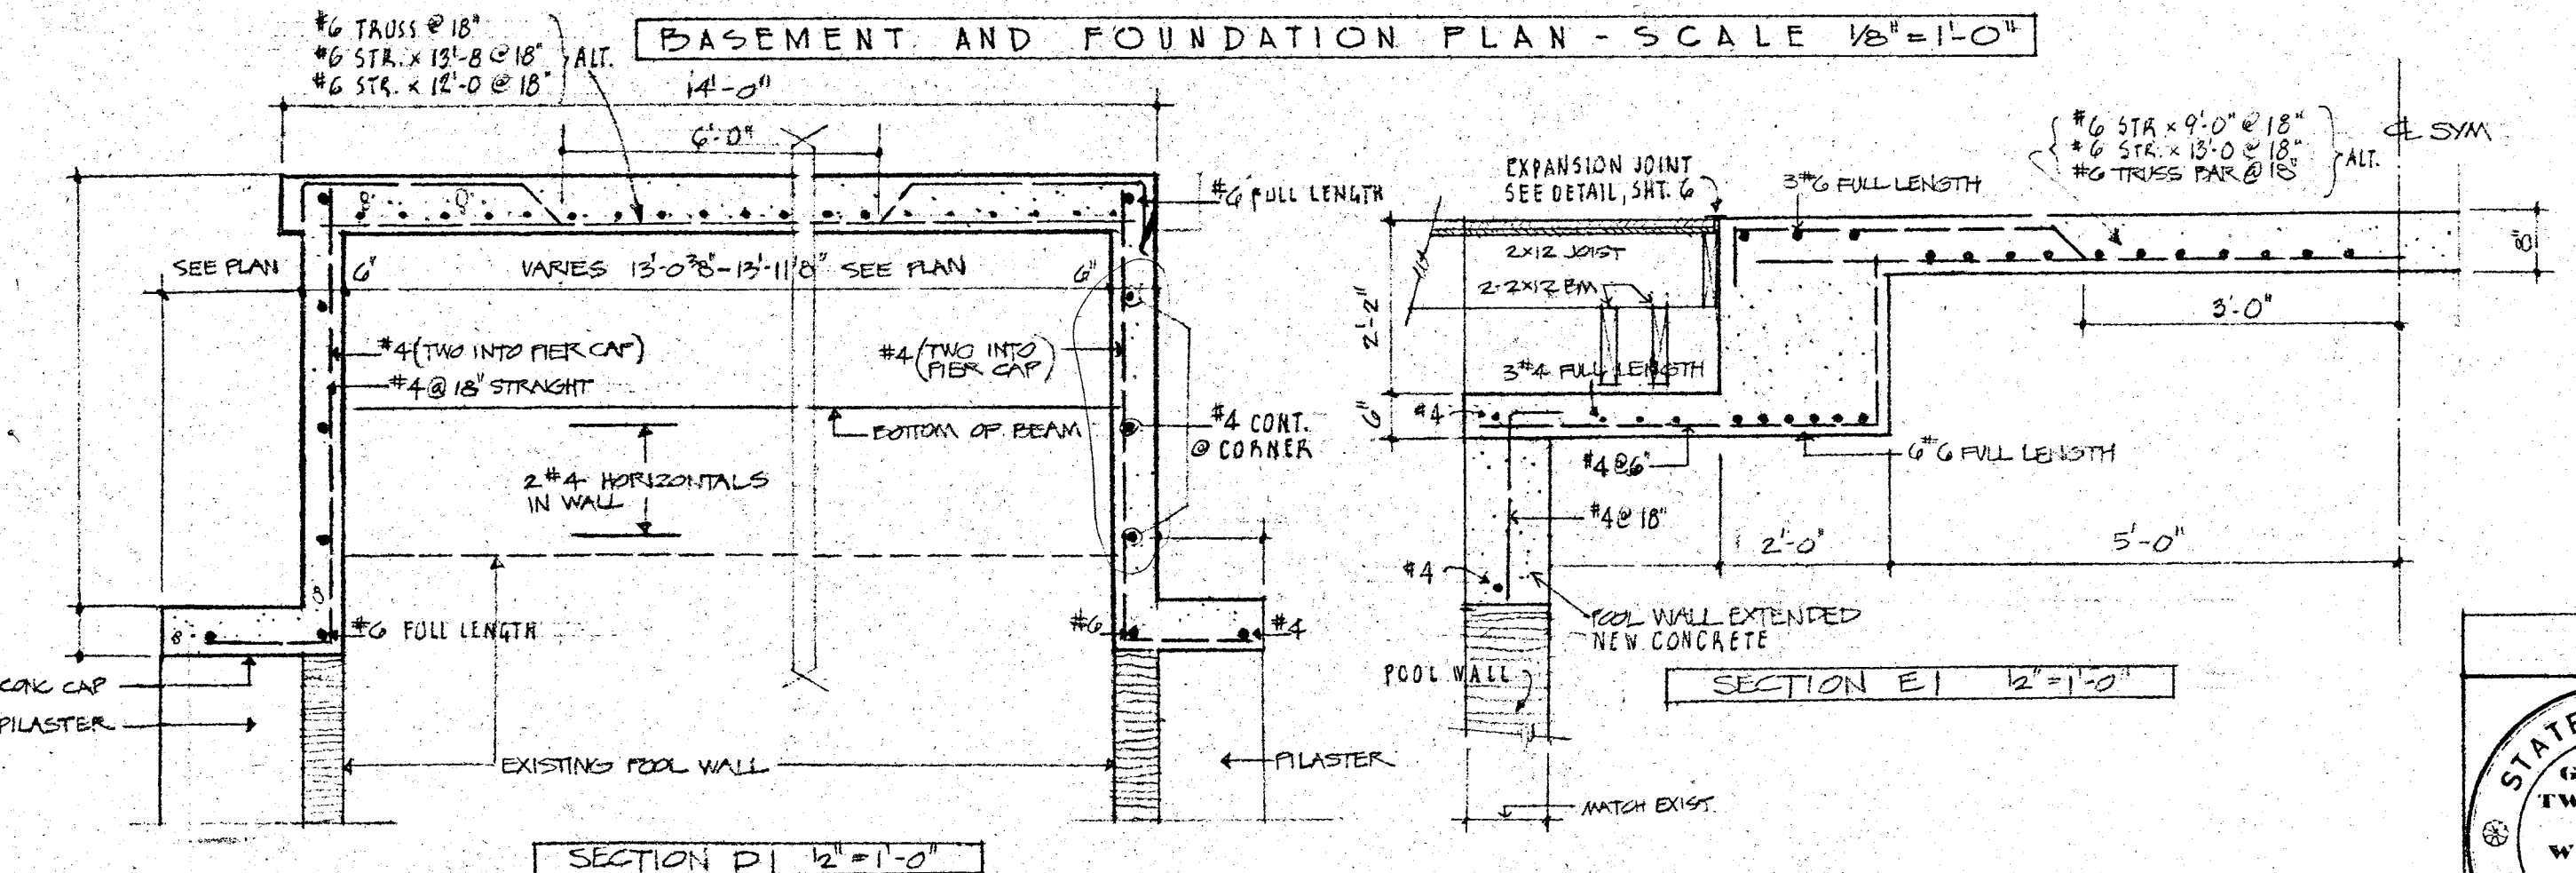

SECTION E1 1/2" = 1'-0"

FOUNDATION PLAN AND DETAILS



DINING HALL AND KITCHEN
 THE GRAIL LOVELAND, OHIO
 GARBER TWEDDELL WHEELER
 Architects A.I.A. 2109 St. James Ave. Cincinnati 6, Ohio

2.7.61
 1